
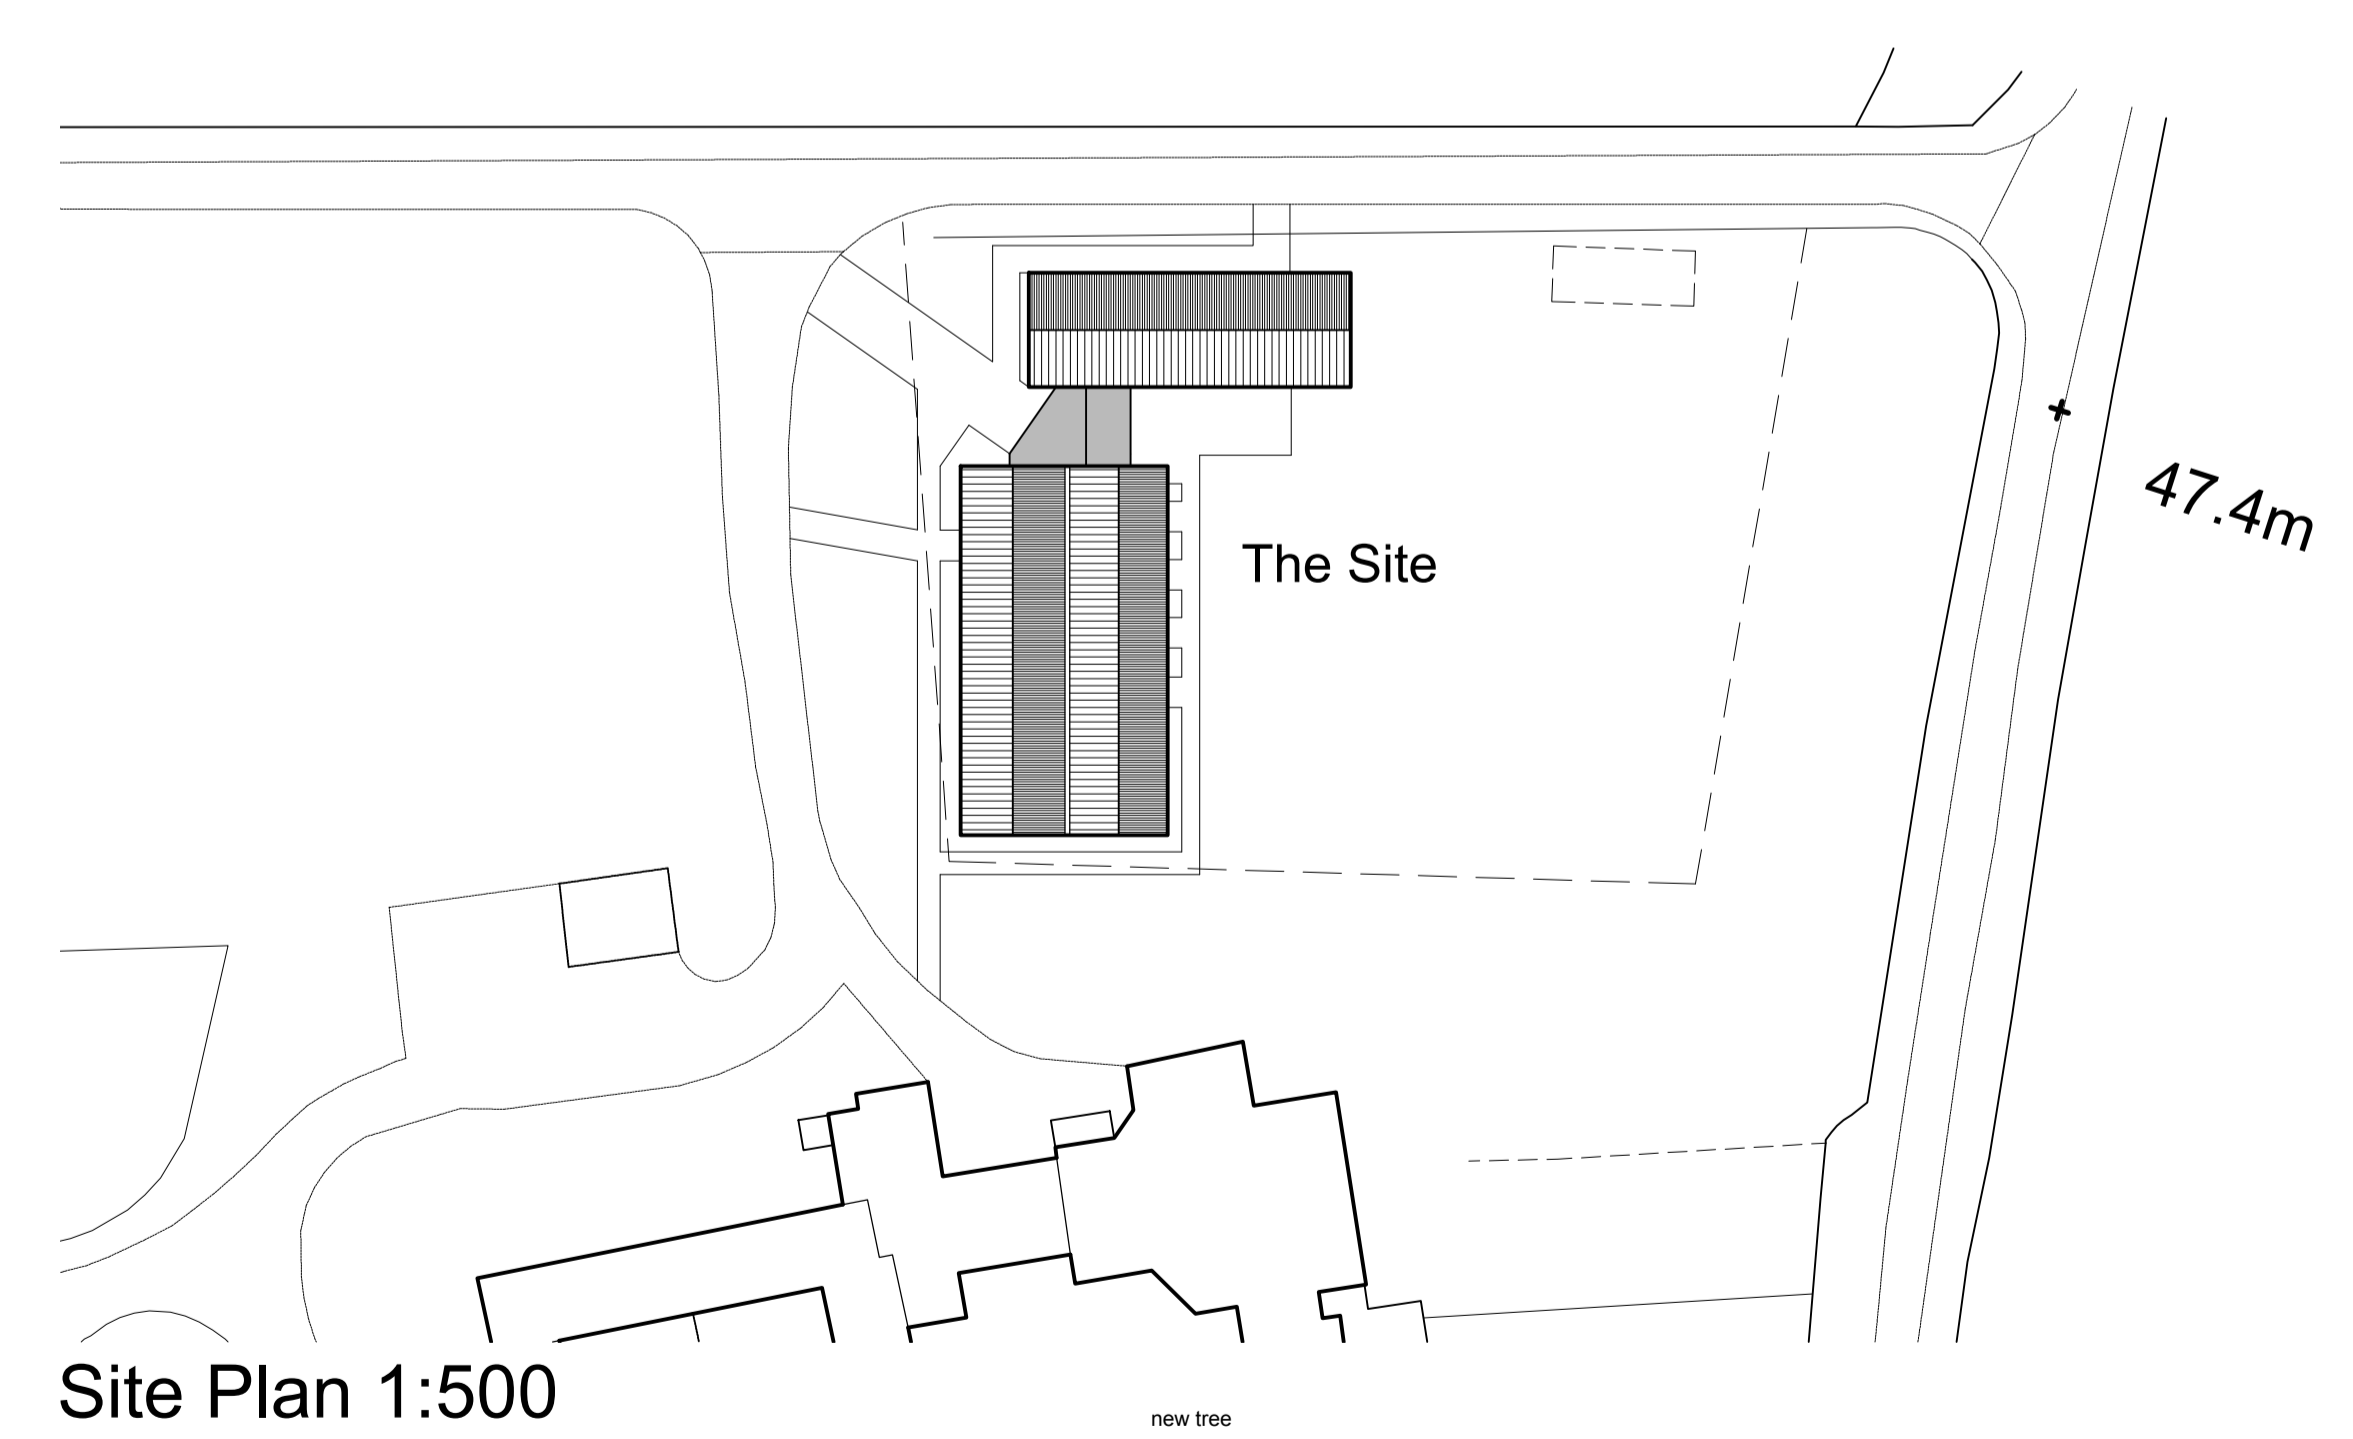


Layout & Floor Plan

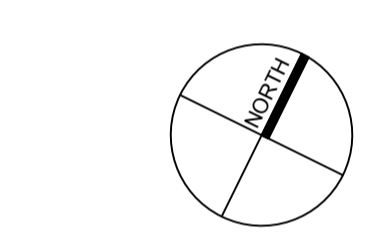

Site Plan 1:500

Notes:
 Drawings are based on survey data and may not accurately represent what is physically present.
 Do not scale from this drawing. All dimensions are to be verified on site before proceeding with the work.
 All dimensions are in millimeters unless noted otherwise.
 Purcell shall be notified in writing of any discrepancies.

E	07 Mar 17	MR/JW	Furniture layout and site plan revised. People added.	
D	22 Feb 17	MR	Car park omitted with landscaping, plans only.	
C	04 Jan 17	MR	Trees omitted & red line thickened further on location plan. Colour hatch added on layout plan.	
B	20 Dec 16	MR	Red and blue lines enlarged for clarity.	
A	17 Dec 16	JJ	Plan & elevations revised in accordance with clients' instructions.	
First Issue	17 Dec 16	JJ		
ISSUE	DATE	DRAWN	CHECKED	DESCRIPTION

CLIENT Trustees to Camphill Communities
PROJECT High Dependency Unit Room & Orchard Lodge

DRAWING TITLE Floor & Site Plans
SIZE & SCALE A1 1:100
DRAWING STATUS WORK IN PROGRESS

JOB NUMBER 1536 (RJA no.)
DRAWING NO. 20
REVISION E

