



West Elevation




East Elevation

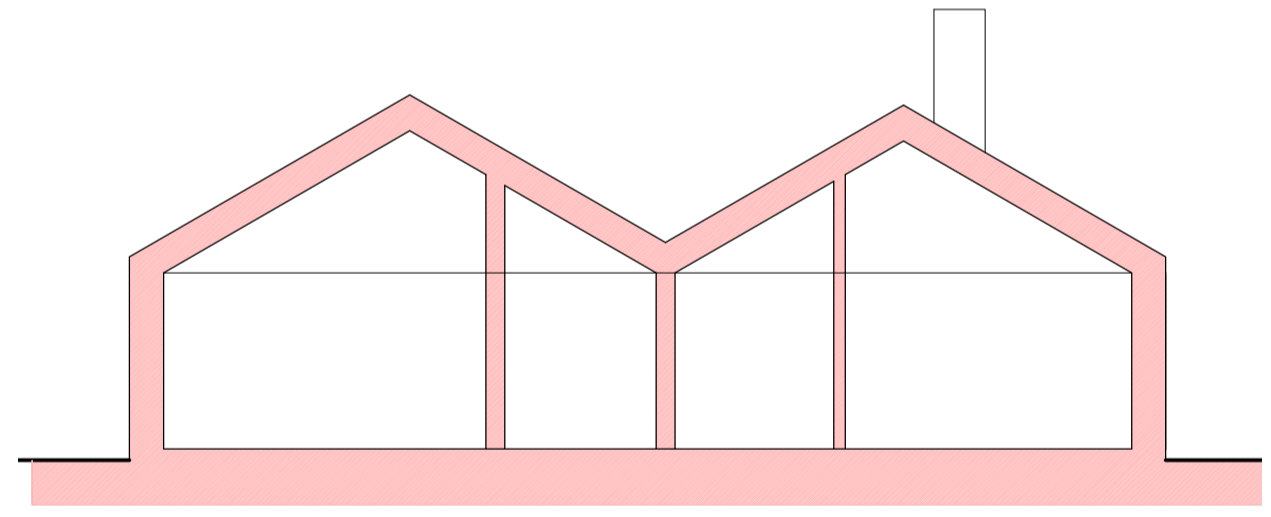


Section through Orchard Lodge
1:100

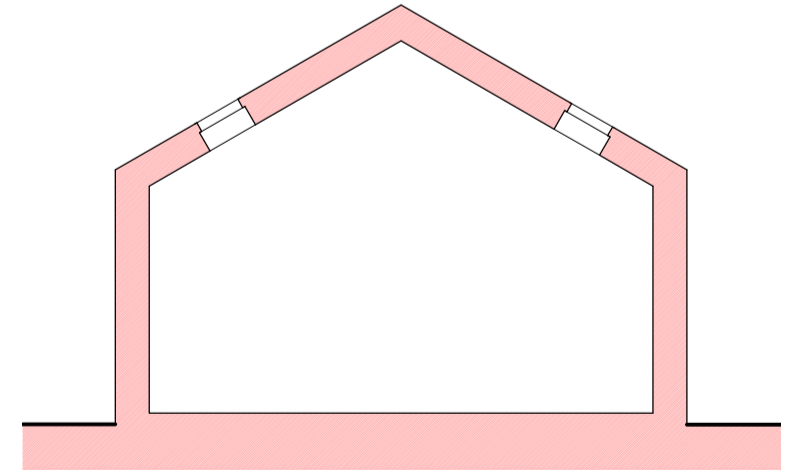

Section through Recreation & Dining Room
1:100

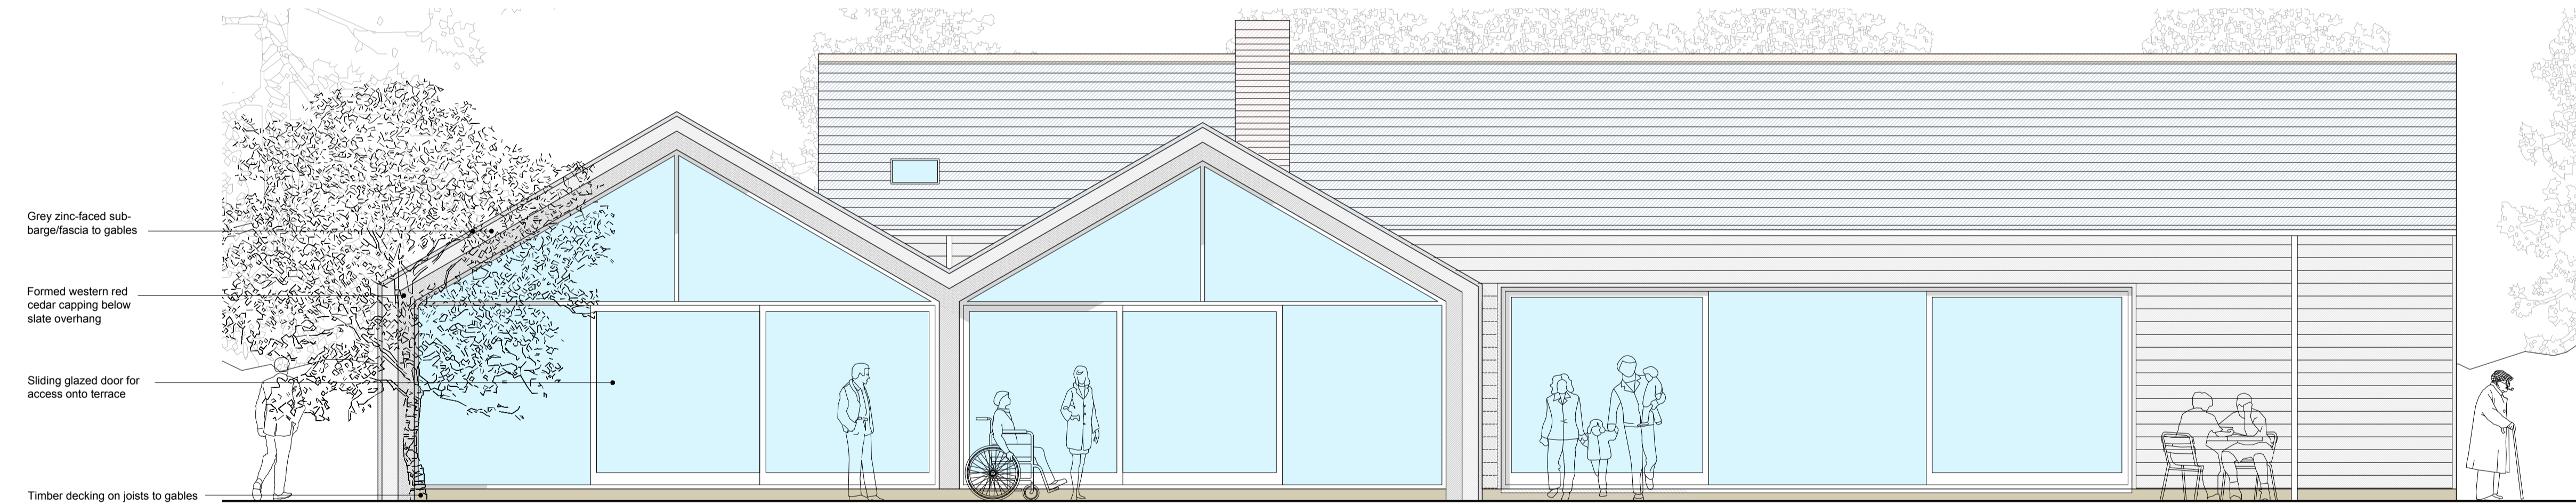

South Elevation

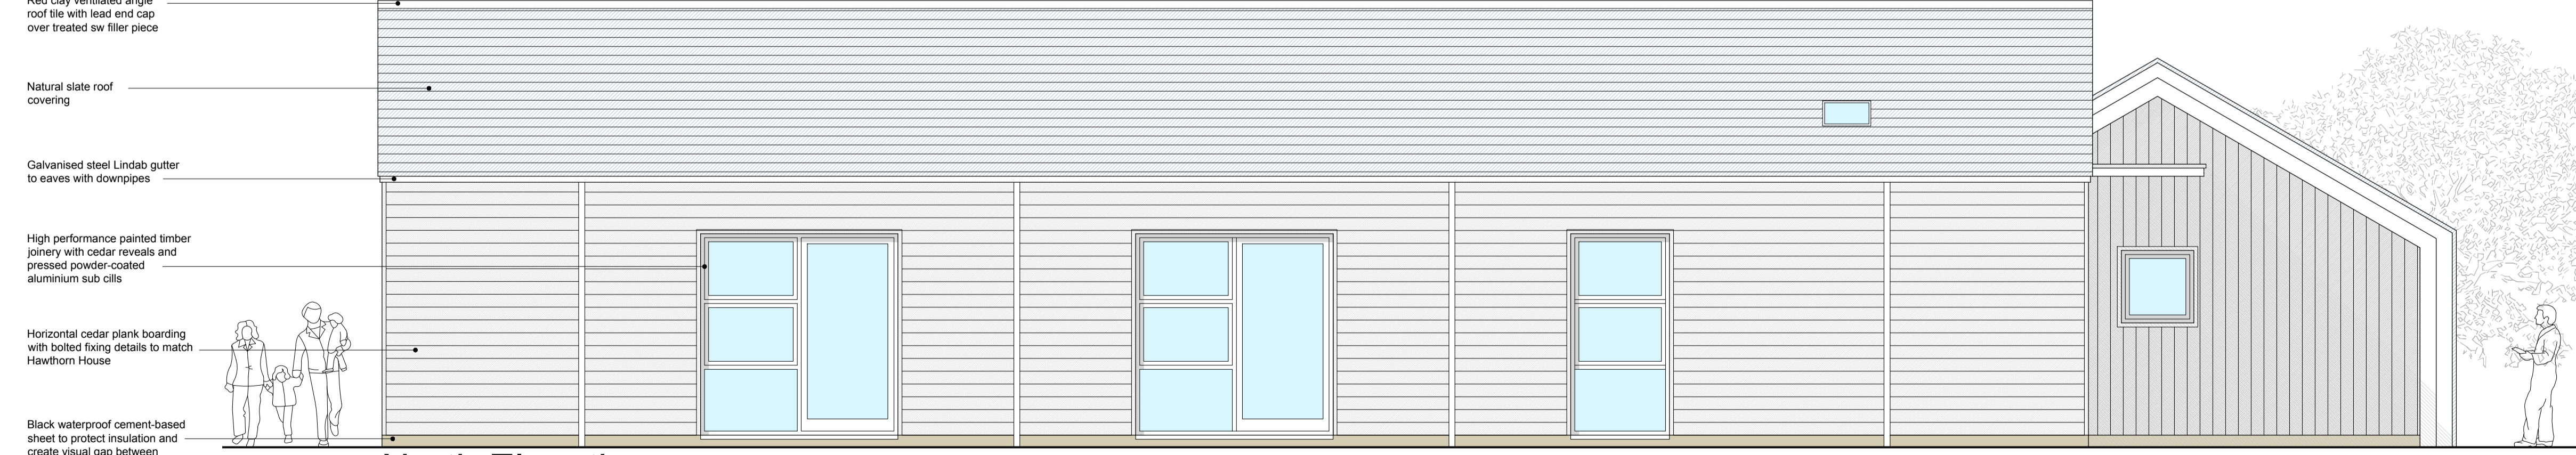

North Elevation

Notes:
 Drawings are based on survey data and may not accurately represent what is physically present.
 Do not scale from this drawing. All dimensions are to be verified on site before proceeding with the work.
 All dimensions are in millimeters unless noted otherwise.
 Purcell shall be notified in writing of any discrepancies.

First Issue	07 Mar 17	MR/JW		
ISSUE	DATE	DRAWN	CHECKED	DESCRIPTION

CLIENT Trustees to Camphill Communities
PROJECT High Dependency Unit Room & Orchard Lodge

DRAWING TITLE Sections & Elevations As Proposed
SIZE & SCALE A1 1:50
DRAWING STATUS WORK IN PROGRESS

JOB NUMBER 1536 (RJA no.)
DRAWING NO. 21
REVISION -

